


ARTERIAL STREET- NORTH MAIN STREET

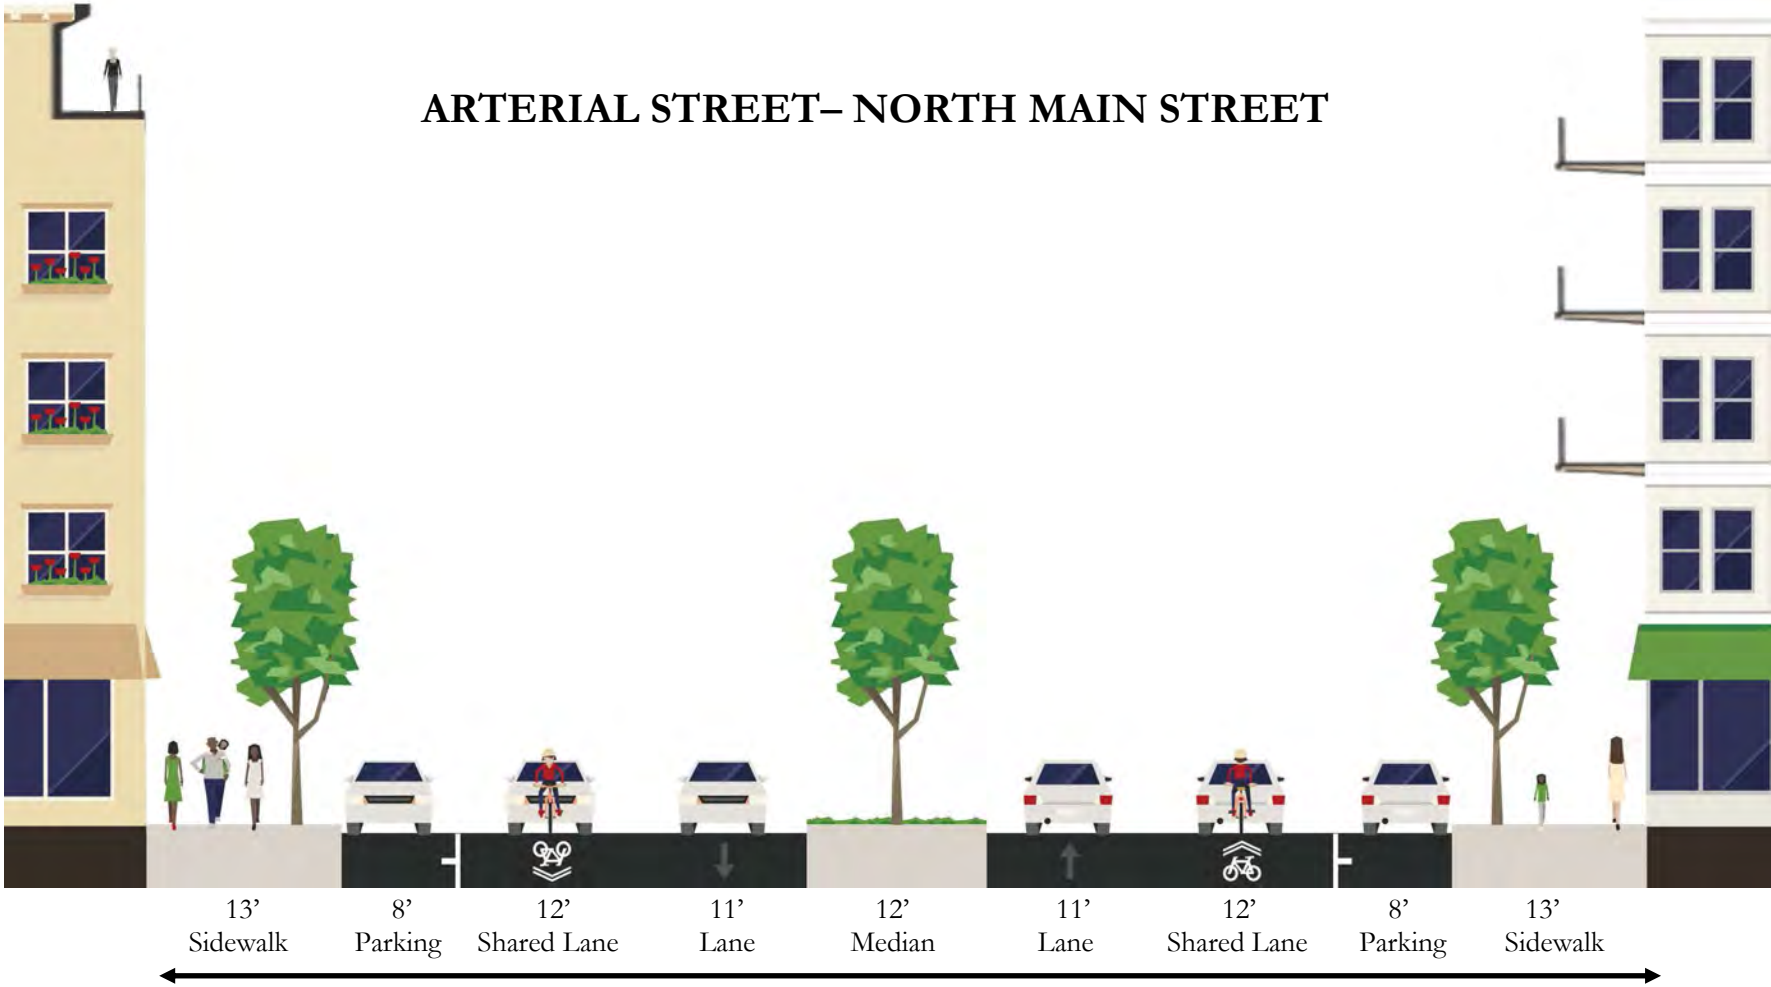

North Main Street Standards

Right-of-way	100 feet
Travel lanes	4 lanes; 46 feet
On-street Parking	Two 8-foot parking lanes
Sidewalks	13 feet
Street Trees	25-foot minimum spacing
Pedestrian zone	6-foot minimum width
Furnishing zone	Minimum of 3-feet from curb
Sidewalk Dining	Encouraged

